


NO.	GRANTOR	GRANTEE	INSTRUMENT	DATE	RECORD	CUST. NO.	PREPARED BY
1	D.F. Lester	Jno. W. Thomas Agt.	None	Apr. 23, 1898	DB 39-145-July 14, 1898	5032	Geo. H. L.
2	J.T. Thomas Jr. et al. Ruth A. Lester	Tennessee Property Co. Tennessee Property Co.	Deed Quit Claim	May 18, 1906 Dec. 24, 1915	DB 47-33-May 25, 1906 DB 58-105-Dec. 30, 1915	5203 5032 A	

NOTE 1- Charter width claimed under decisions of Tennessee Courts.



On this sheet all of the fences along the track are property of the N.C. & S.L. Ry.

Cont. 44602 6-26-58 Tenn. Farmers Coop. Rd. X'ing with King Signals Sta. 829+30
 45796 10-19-53 Wire X'ing over Sta. 834+49
 52737 7-19-56 Tenn. Hwy. Dept. - Improvement to State Road No. 100

RIGHT-OF-WAY AND TRACK MAP
 NASHVILLE, CHATTANOOGA AND ST. LOUIS RY.
 CHATTANOOGA DIVISION
 STATION 75+58.3 TO STATION 837+8.3
 SCALE, 1 IN. = 200 FT. JUNE 30, 1916

Sheet No. 3 of 75 sheets of
 Chattanooga Division from survey
 Station 731+56.1 to Survey Station
 837+8.3

M.P. 13.6 to 15.5

DAVIDSON & RUTHERFORD CO'S TENN.

075-001